


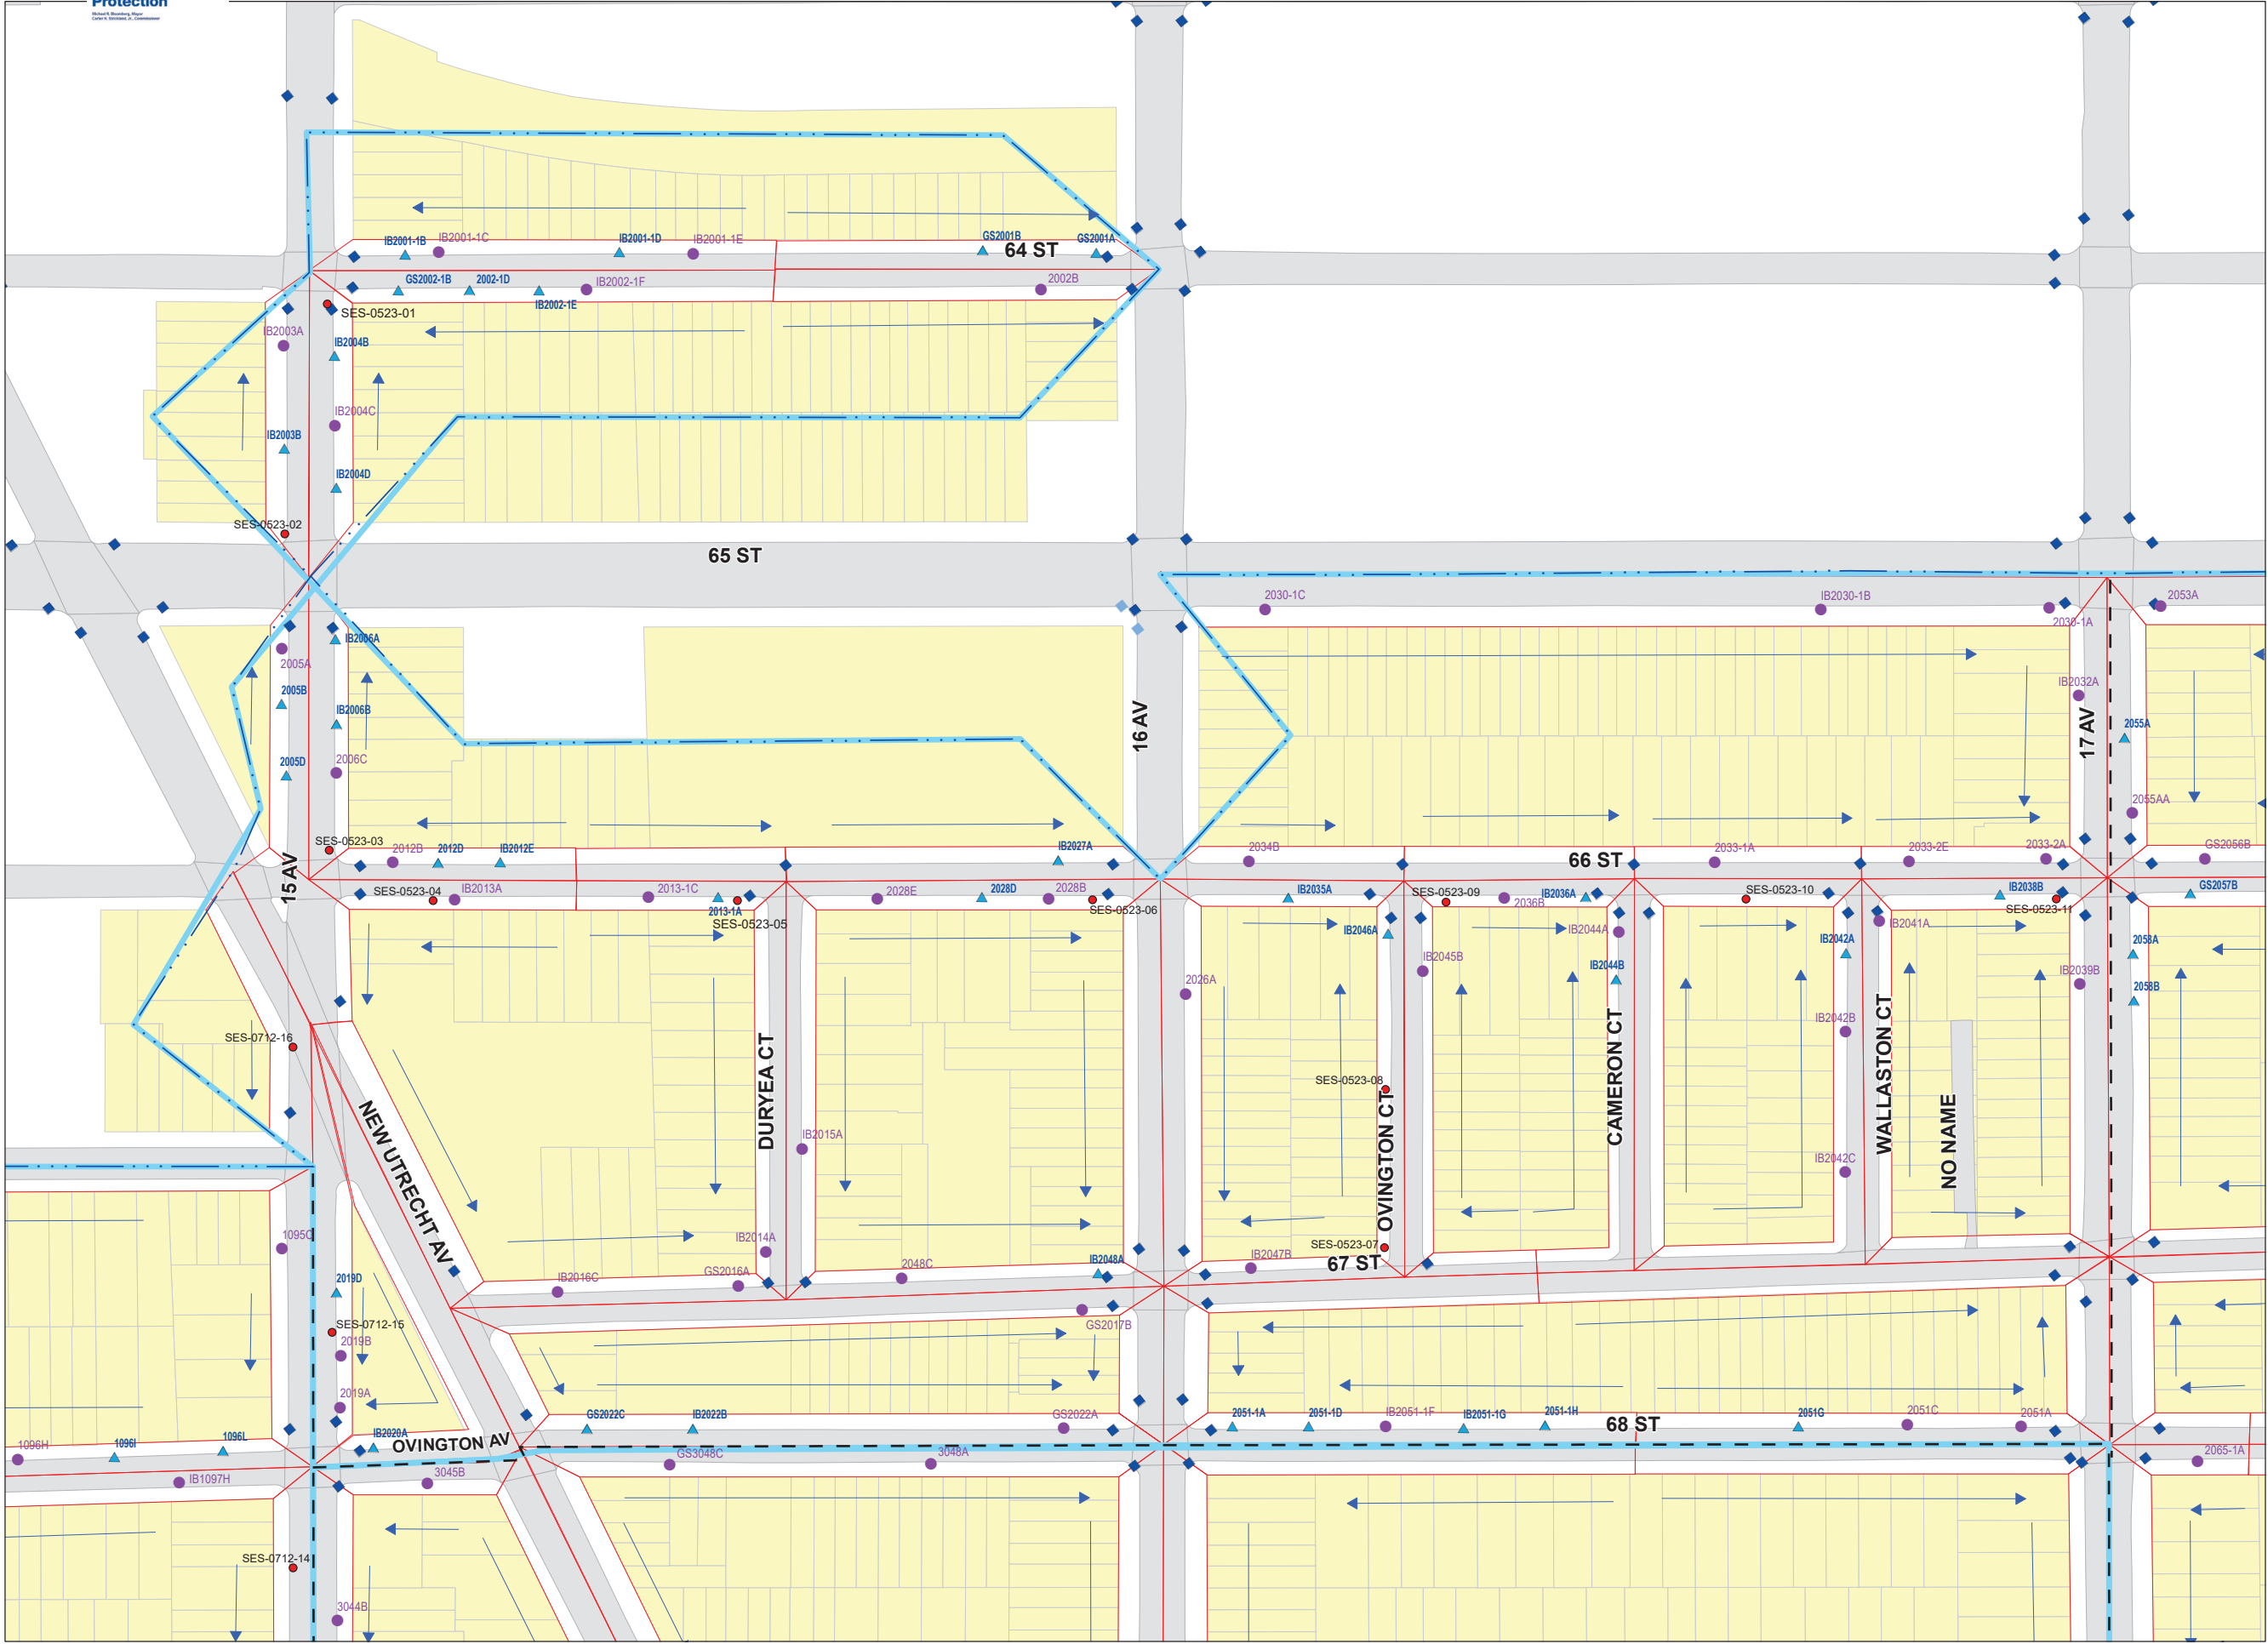

BEPA - GREEN INFRASTRUCTURE

[CSO , Tributary Area] Performed Boring Plan Map

GXXXX-XX Phase [#] Sub-Area [#]



LEGEND

B&PT

PT Only

Boring Only

Historical Borings

Flow Arrows

Catch Basins


Non-Existent Catch Basins

Match Lines

Contract Area Boundary

Sub-Area Boundary

TDA_Final

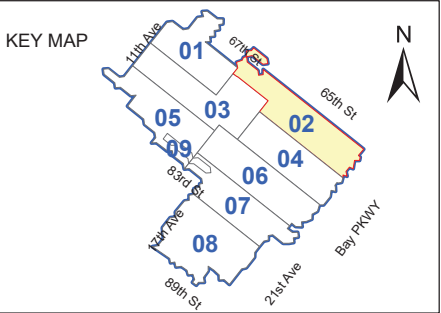

RIGHT OF WAY GREEN INFRASTRUCTURE
GXXXX-XX PHASE #, [TRIBUTARY AREA]
[BOROUGH] NY

MANAGING/PARTNER AGENCY:

CONSULTANT ENGINEER:

BEPA - GI PROJECT ENGINEER:

CONTRACT NO:

SCALE 0 40 80 160 240 Feet

DATE SHEET

Page 1 of 4